


EXISTING STREET SECTION
N.T.S.

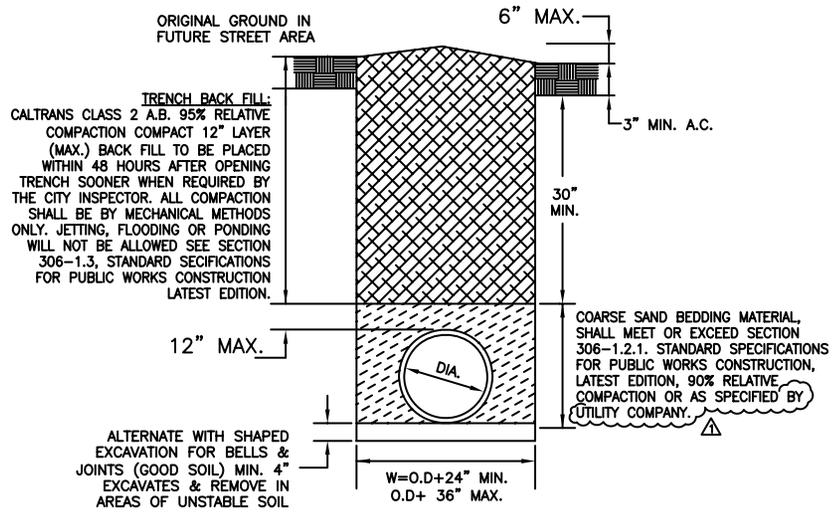

**FUTURE STREET OR
NON-ROADWAY AREA DETAIL**
N.T.S.

NOTES:

1. COMPACTING SHALL BE ATTAINED BY MECHANICAL TAMPING. NO JETTING IS ALLOWED
2. RELATIVE COMPACTION SHALL BE TESTED (AND COPIES OF THE REPORT PROVIDED) (DAILY TO THE CITY INSPECTOR)
3. RELATIVE COMPACTION SHALL BE PER ASTM D-1557
4. DUST RESULTING FROM CONTRACTOR'S PERFORMANCE OF THE WORK, EITHER INSIDE OR OUTSIDE OF RIGHT OF WAY, SHALL BE CONTROLLED BY THE CONTRACTOR BY EITHER WATER (NOT WASHING) OR DUST CONTROL, OR BOTH, FOR THE ALLEVIATION OR PREVENTION OF DUST NUISANCE
5. ALL TRENCHES SHALL BE BACKFILLED AND TEMPORARY PAVING PLACED AT THE END OF EACH WORKING DAY
6. FOURTY EIGHT (48) HOUR NOTIFICATION TO INSPECTOR IS REQUIRED PRIOR TO COMMENCEMENT OF WORK
7. ALL TRENCHING AND BACKFILL SHALL BE DONE IN ACCORDANCE WITH SECTION 306, STANDARD SPECIFICATIONS FOR PUBLIC WORKS CONSTRUCTION, LATEST EDITION.



CITY OF SAN PABLO
PUBLIC WORKS DEPARTMENT
ONE ALVARADO SQUARE
SAN PABLO CA 94806
TEL: (510) 215-3067 FAX: (510) 215-3031

SHEET: 1 OF 1
SCALE: NOT TO SCALE
DRAWN BY: LS/RN
CHECKED BY: AH

STD. DET. NO.: **SA-08**
TRENCH BACKFILL

NO.	DATE	REVISION DESCRIPTION	BY:
▲	06/19/2008	ADDED DESCRIPTION TEXT DETAILS	RN
		REVISION DESCRIPTION	

APPROVED BY: _____ DATE: _____
PUBLIC WORKS DIRECTOR